




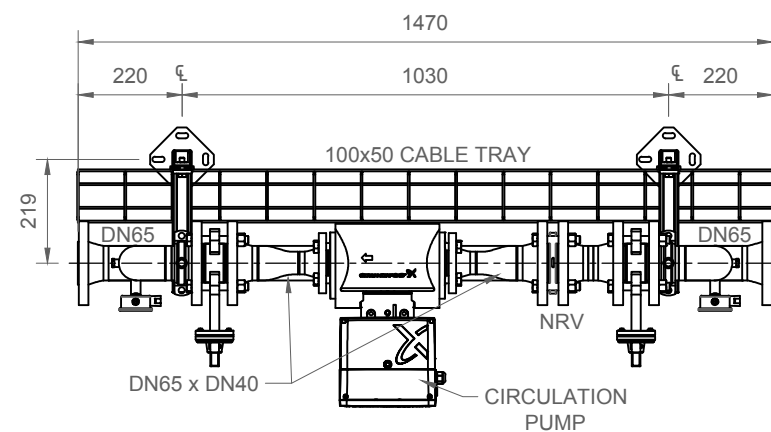

PLAN VIEW

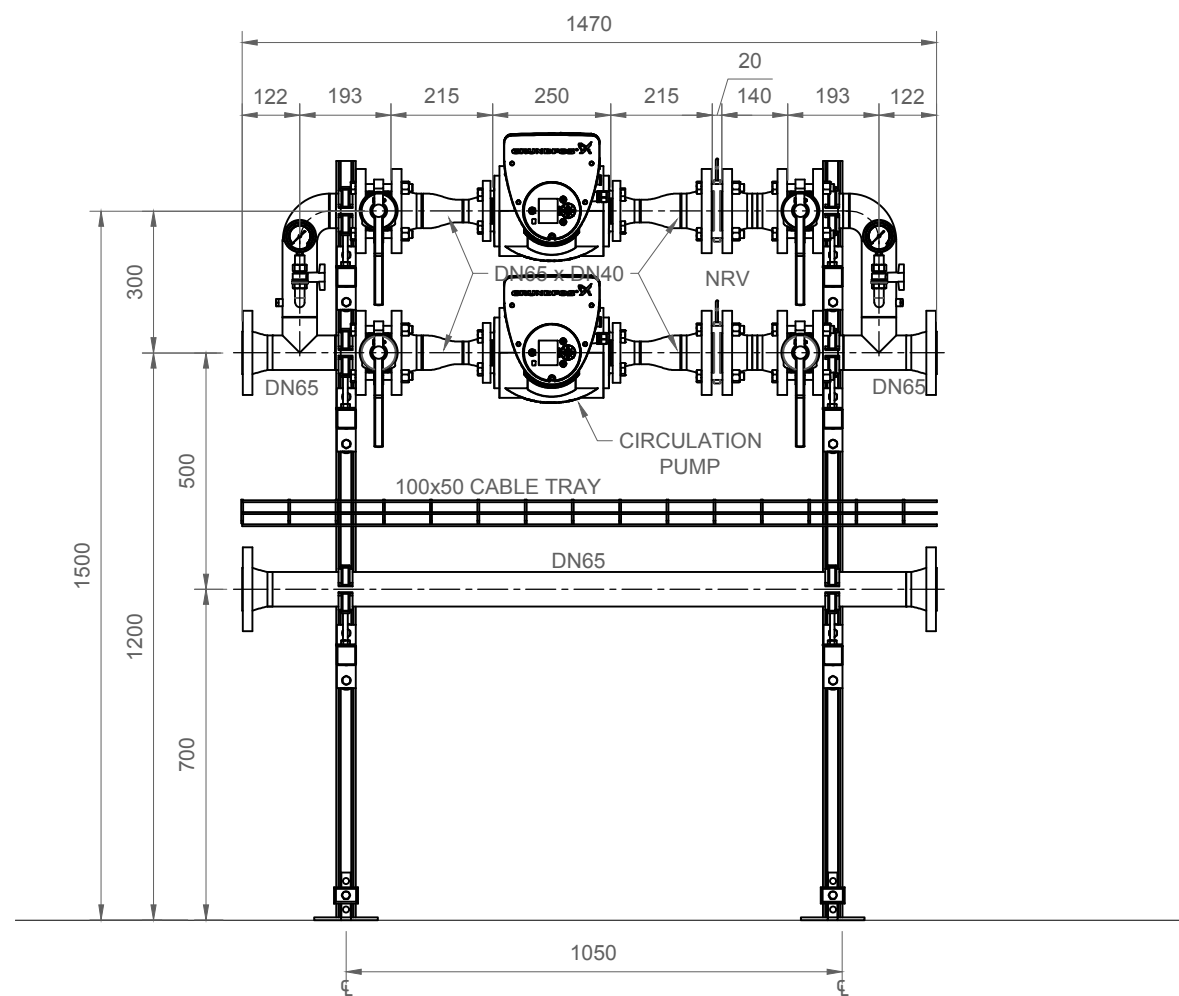

ELEVATION VIEW

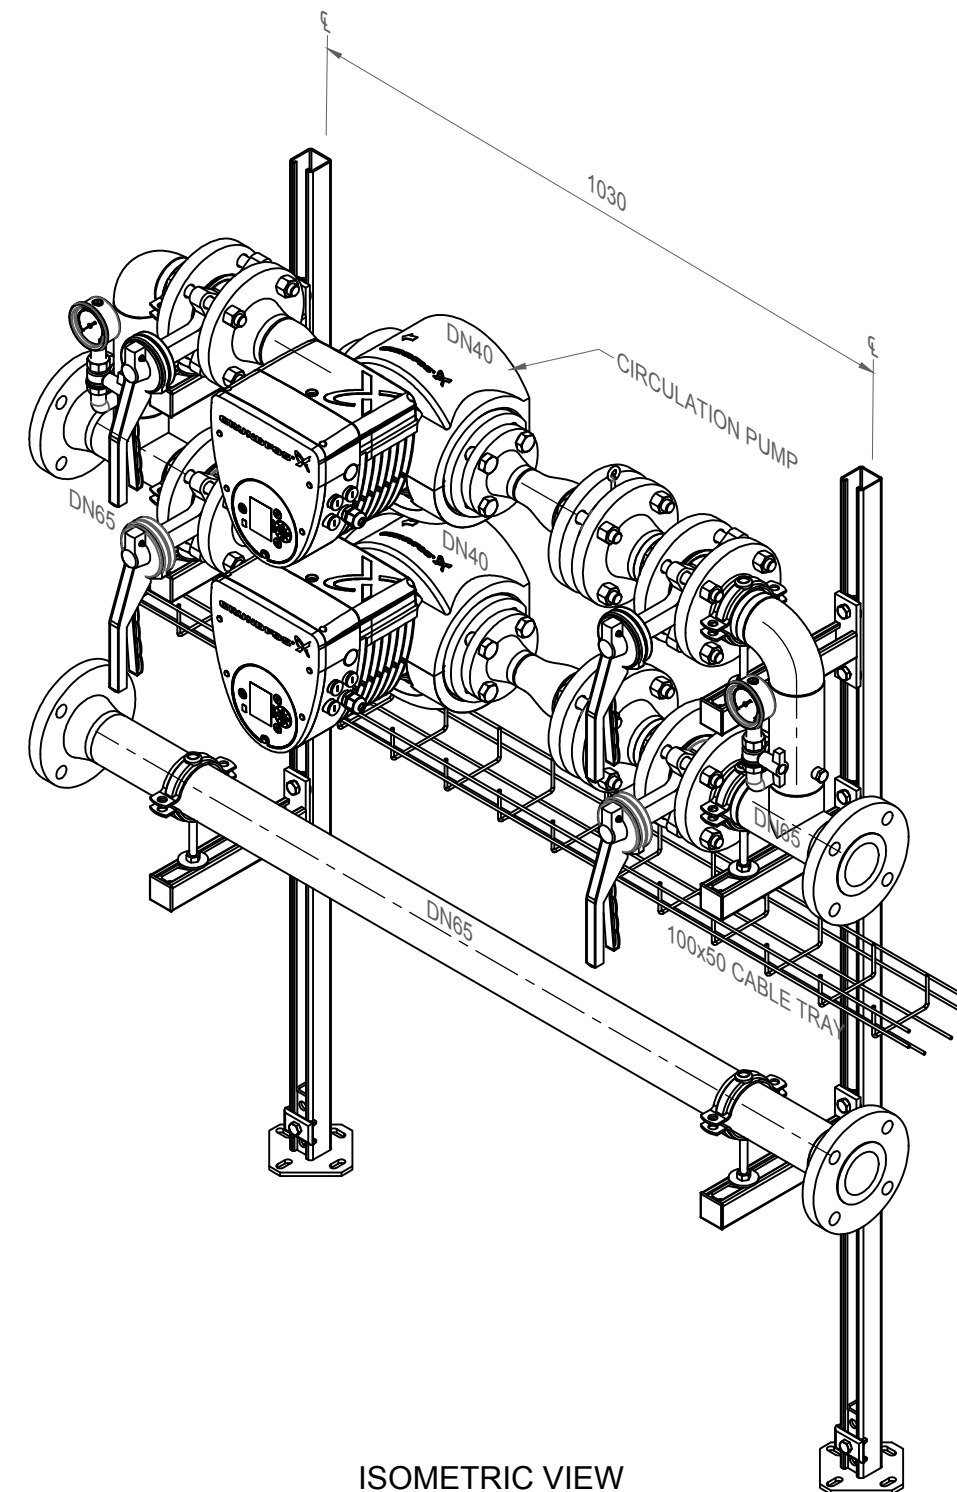

ISOMETRIC VIEW

NOTE: ALL DIMENSIONS ARE IN MM UNLESS OTHERWISE STATED.